


Maintained Key Switch (2-wire) Installation

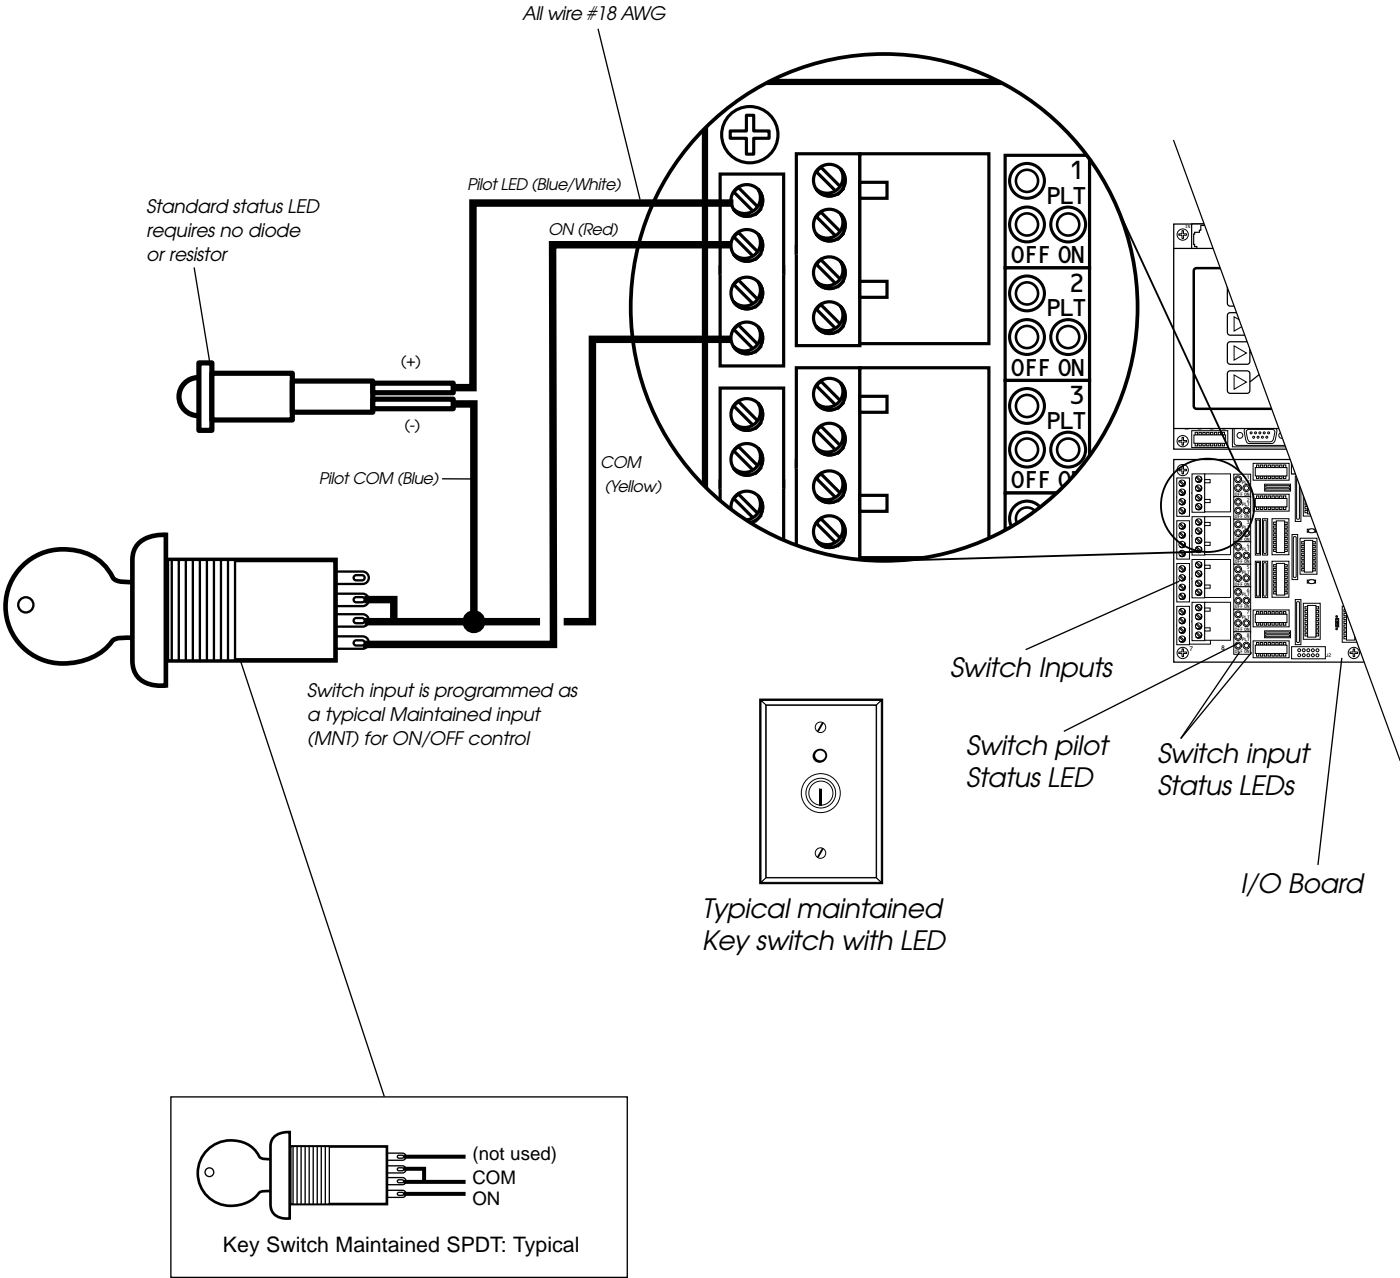

Typical Maintained Key Switch 2-Wire Wiring