


#	REVISIONS	DATE

5229 Edina Industrial Blvd.
Minneapolis, MN 55439
952.829.1900 | ilc-usa.com

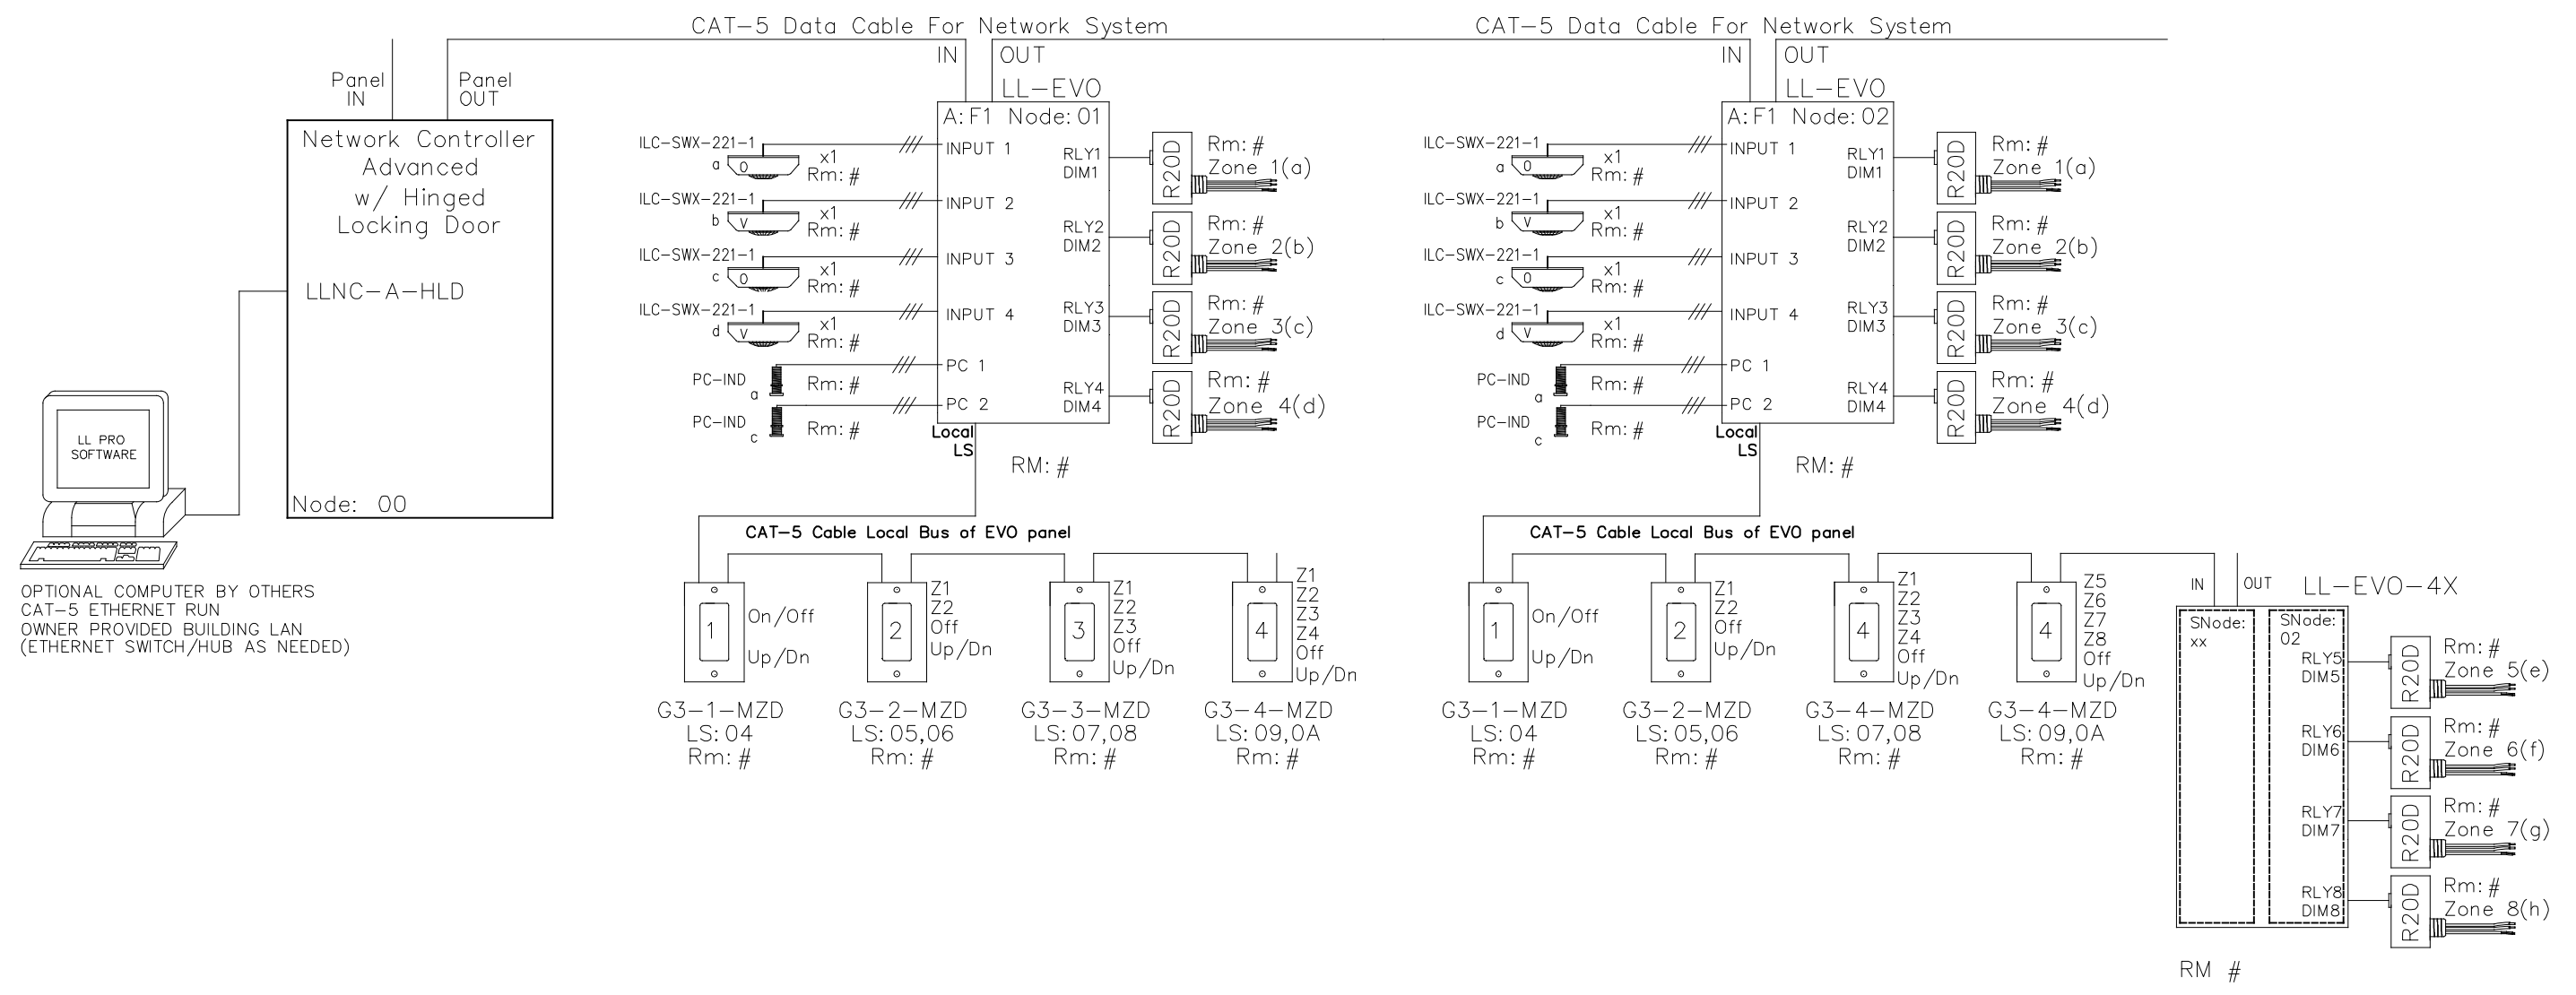

OPTIONAL COMPUTER BY OTHERS
CAT-5 ETHERNET RUN
OWNER PROVIDED BUILDING LAN
(ETHERNET SWITCH/HUB AS NEEDED)

Project:	
XX	
Title:	
LightLEEDer EVO Network Layout	
GO#	Sheet:
-	LLE-NL

SHEET INFORMATION	
DATE:	6-3-19
SCALE:	NONE
DRAWN BY:	xx