


# Apprentice II Panel Wiring Installation

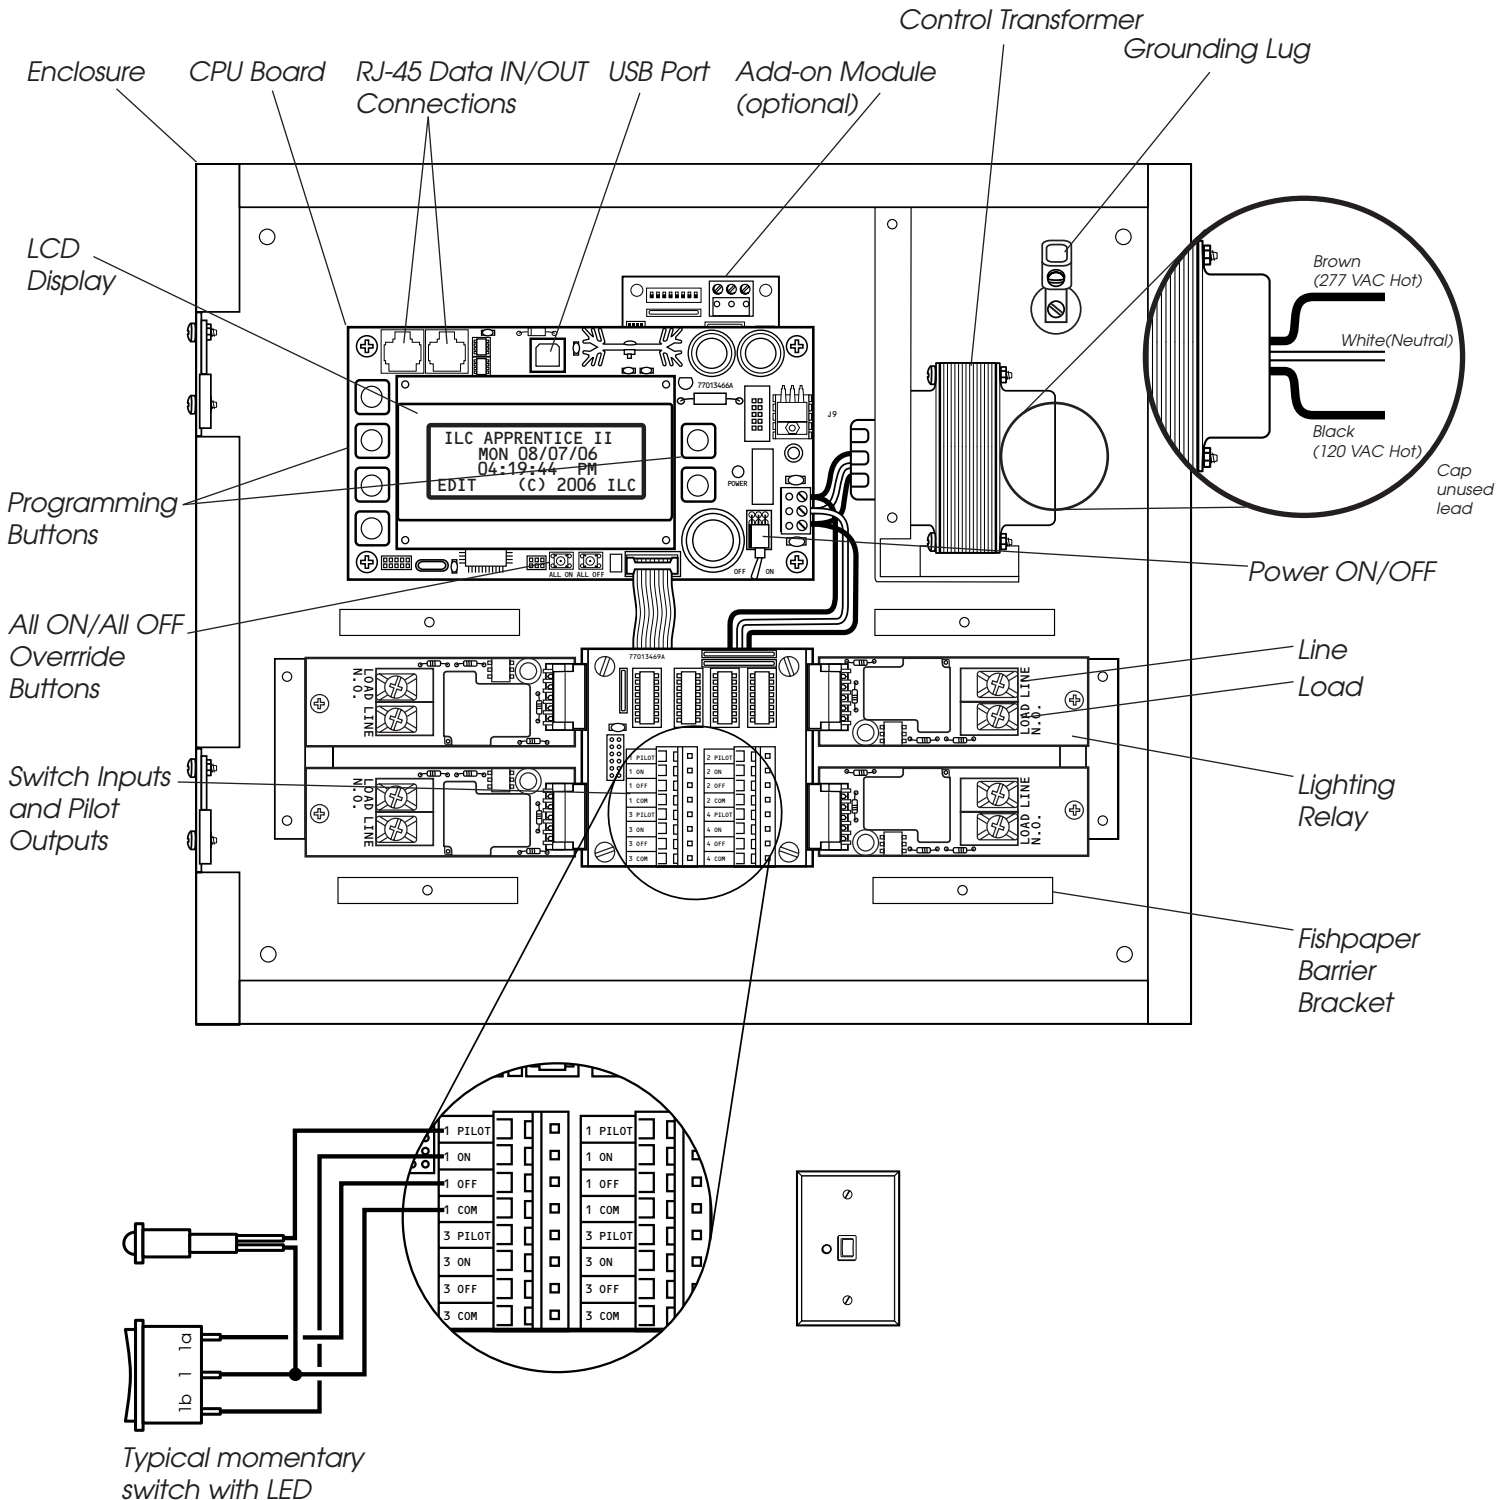

Typical momentary switch with LED