


(F4) LL-EVO 2-room, 2-zone, 2-daylight zone

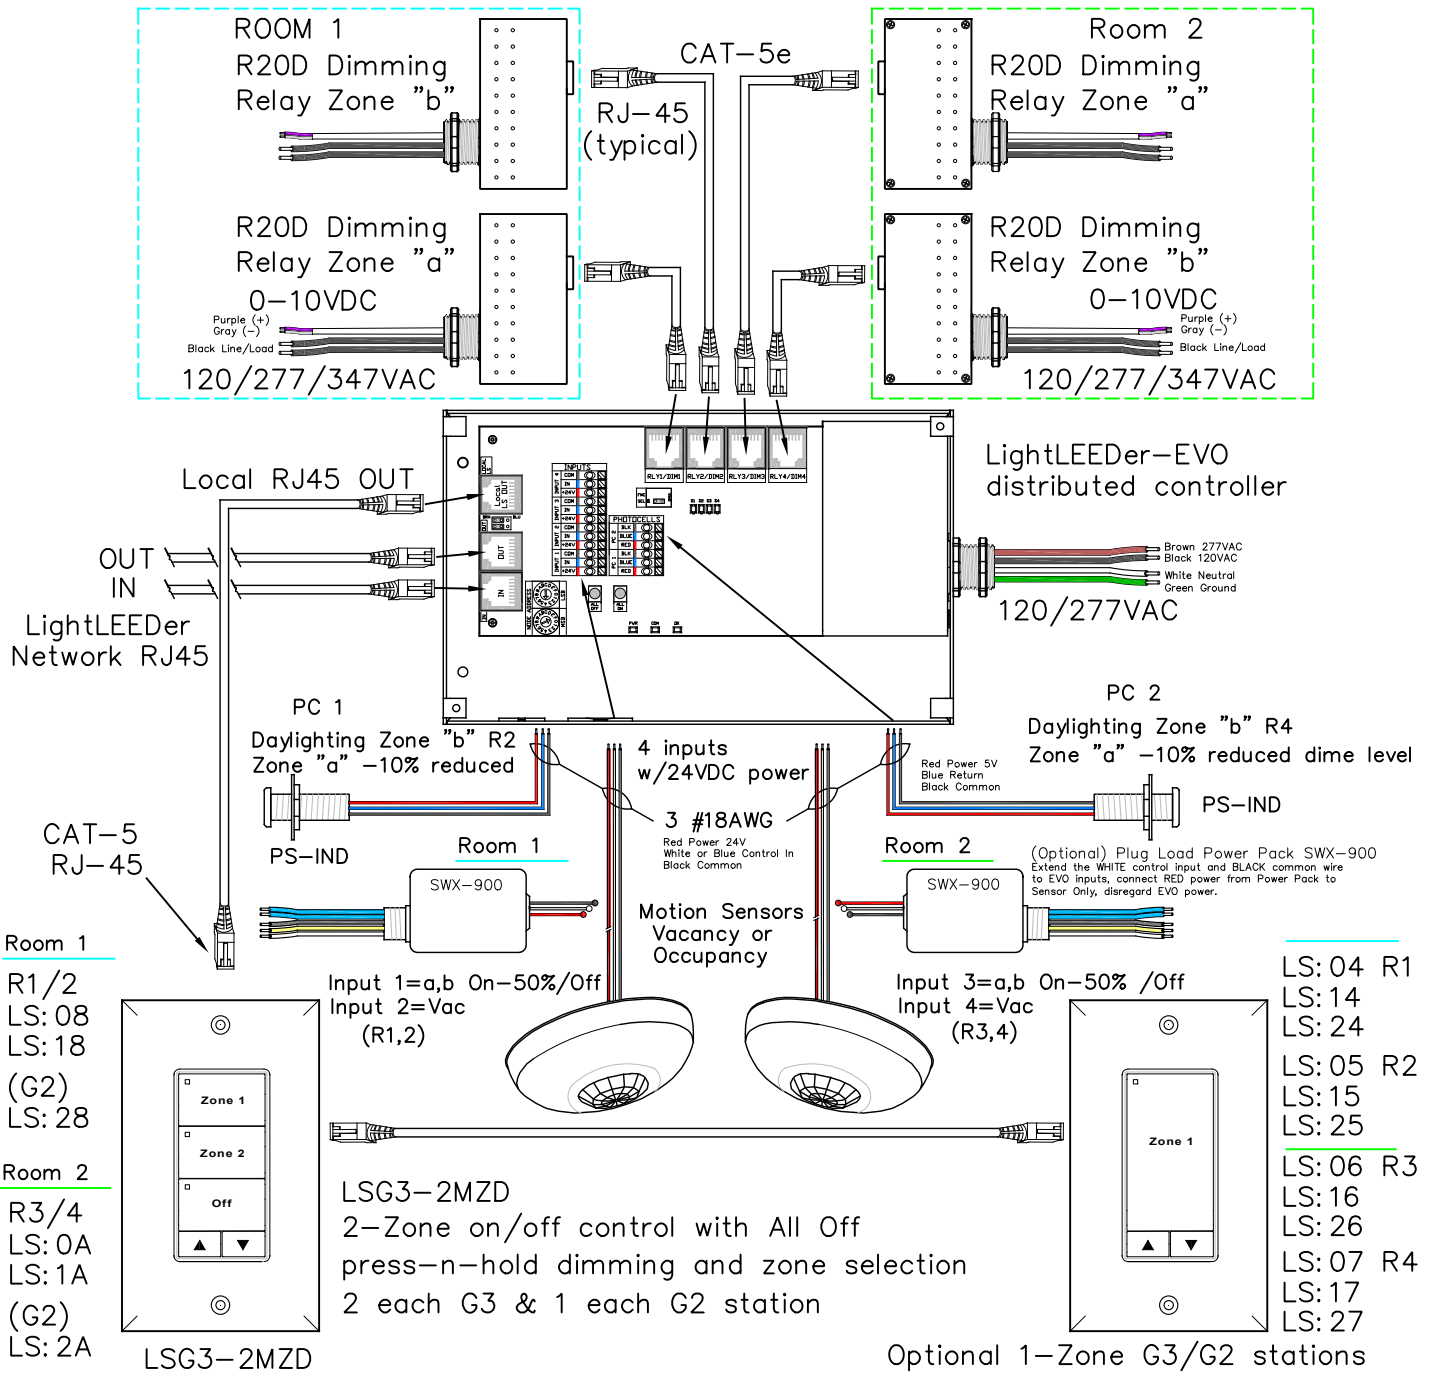

LL-EVO panel used for controlling 2 independent rooms with 2 zones each LightLEEDer EVO 4-Zone panel with 4-remotely mounted R20D relays. Two daylight sensor inputs with independent zone settings, motion sensor inputs two for each room with Occupancy-50% or Vacancy operation. Local LightSync MZD digital Multi-Zone Dimmer station with raise/lower for 1 or 2 Zone with press-n-hold dimming. Supports 1 to 8 LightSync input devices.



5229 Edina Industrial Blvd.
Minneapolis, MN 55439
952.829.1900 | ilc-usa.com

Project:

(F3) LL-EVO Lighting Application Sheet
2-Room, 2-Zone, 2-Daylight Zone
LightLEEDer EVO Distributed Controller

SHEET INFORMATION

DATE: 4-20-2020

SCALE: NONE

DRAWN BY: JM

GO#

Sheet:

F4-EVO

Rev: C