


(FC) Conference Room, 4-Zone, 1-Daylight Zone, 5-Scene , MZD4 Station

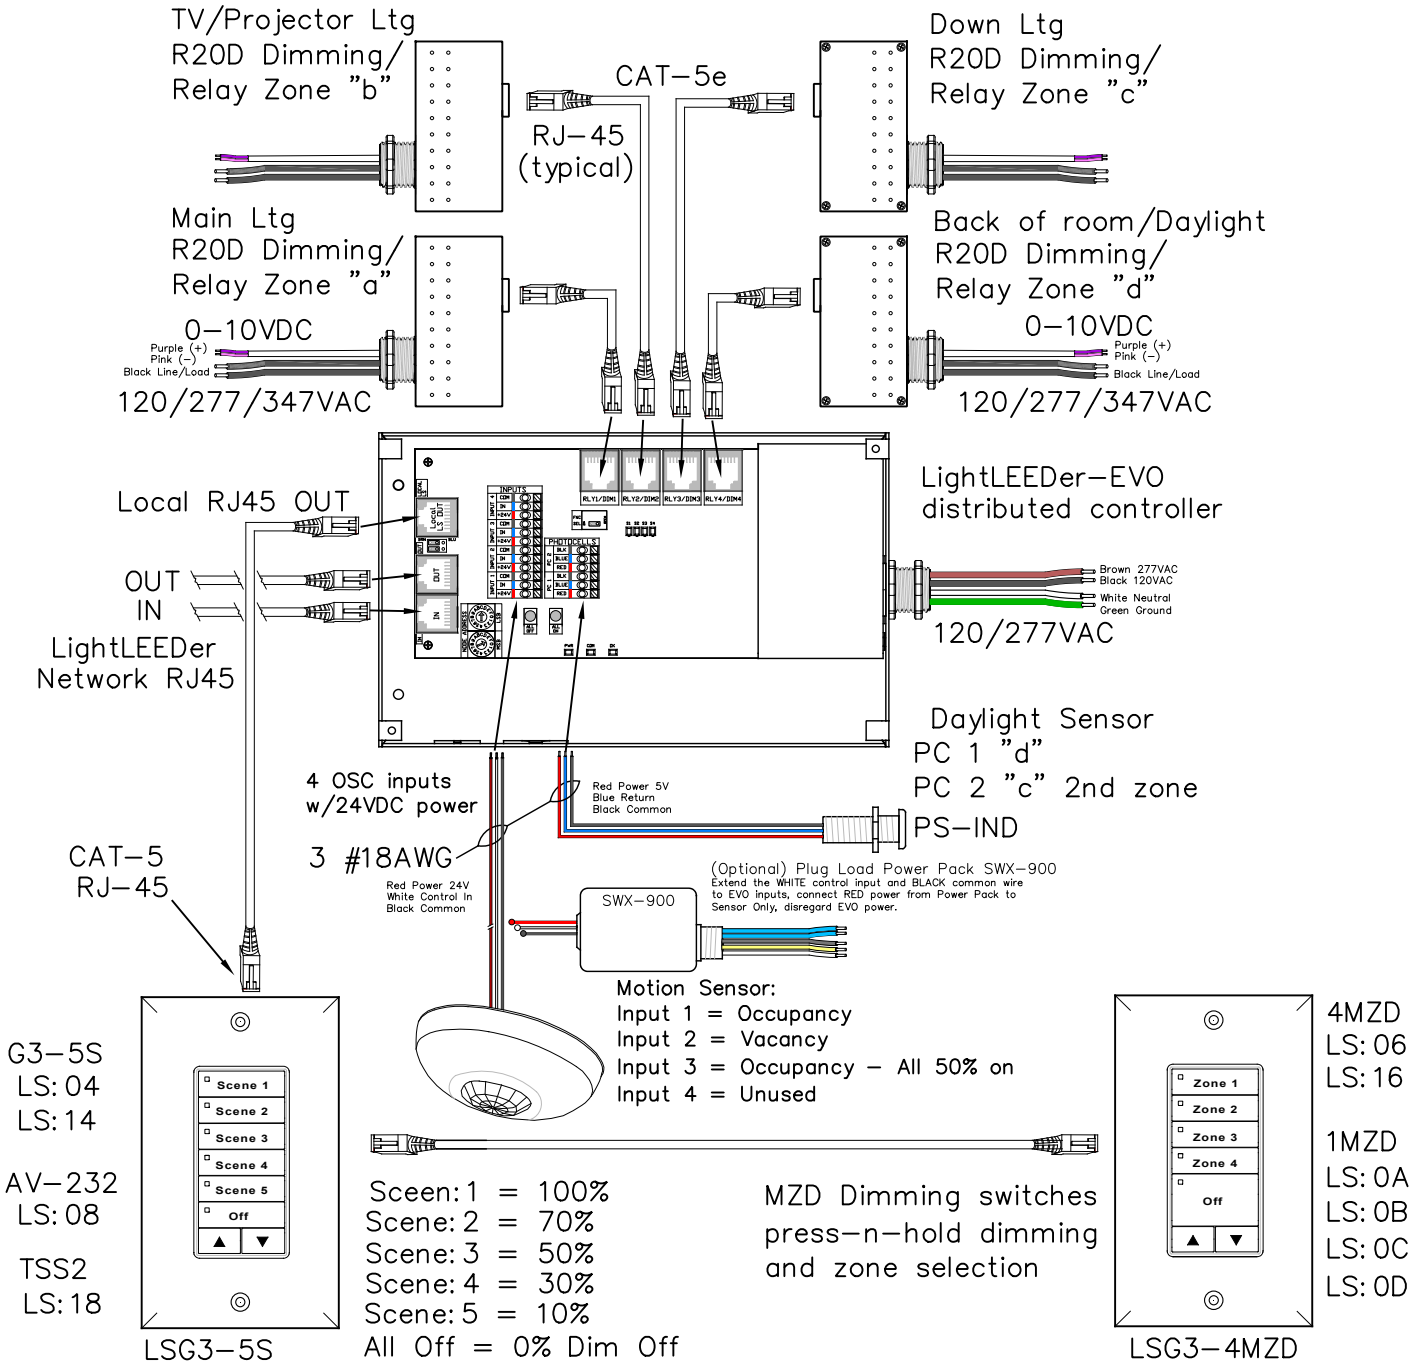

LightLEEDer EVO 4-Zone panel with 4-remotly mounted R20D relays, Daylight Sensor w/ Independent zone settings, Motion sensor inputs for Occupancy, Vacancy or Occupancy on at 50%. Optional plug-load relay. Local LightSync G3 Scene switches w/Capture or Multi-Zone Dimmer switches with raise/lower press-n-hold dimming, optional singe zone switches, TS2 Touch Screen and AV interface. Supports from 1 to 8 LightSync devices.



5229 Edina Industrial Blvd.
Minneapolis, MN 55439
952.829.1900 | ilc-usa.com

Project:

(FC) Conference Room Pre-Program
Control, 1-Room, 4-Zone,
1-Daylight Zone, MZD4, 5-Scene Station
LightLEEDer EVO Distributed Controller

SHEET INFORMATION

DATE: 1-14-2022

SCALE: NONE

DRAWN BY: JM

GO#

Sheet:

FC-EVO

Rev: E