


# (FD) LL-EVO 2-Conference Room's, 4-Zone, 1or 2 Daylight Zone G3 5-Preset, or MZD4 Station, TSS2, AV Interface

Room A

Room B

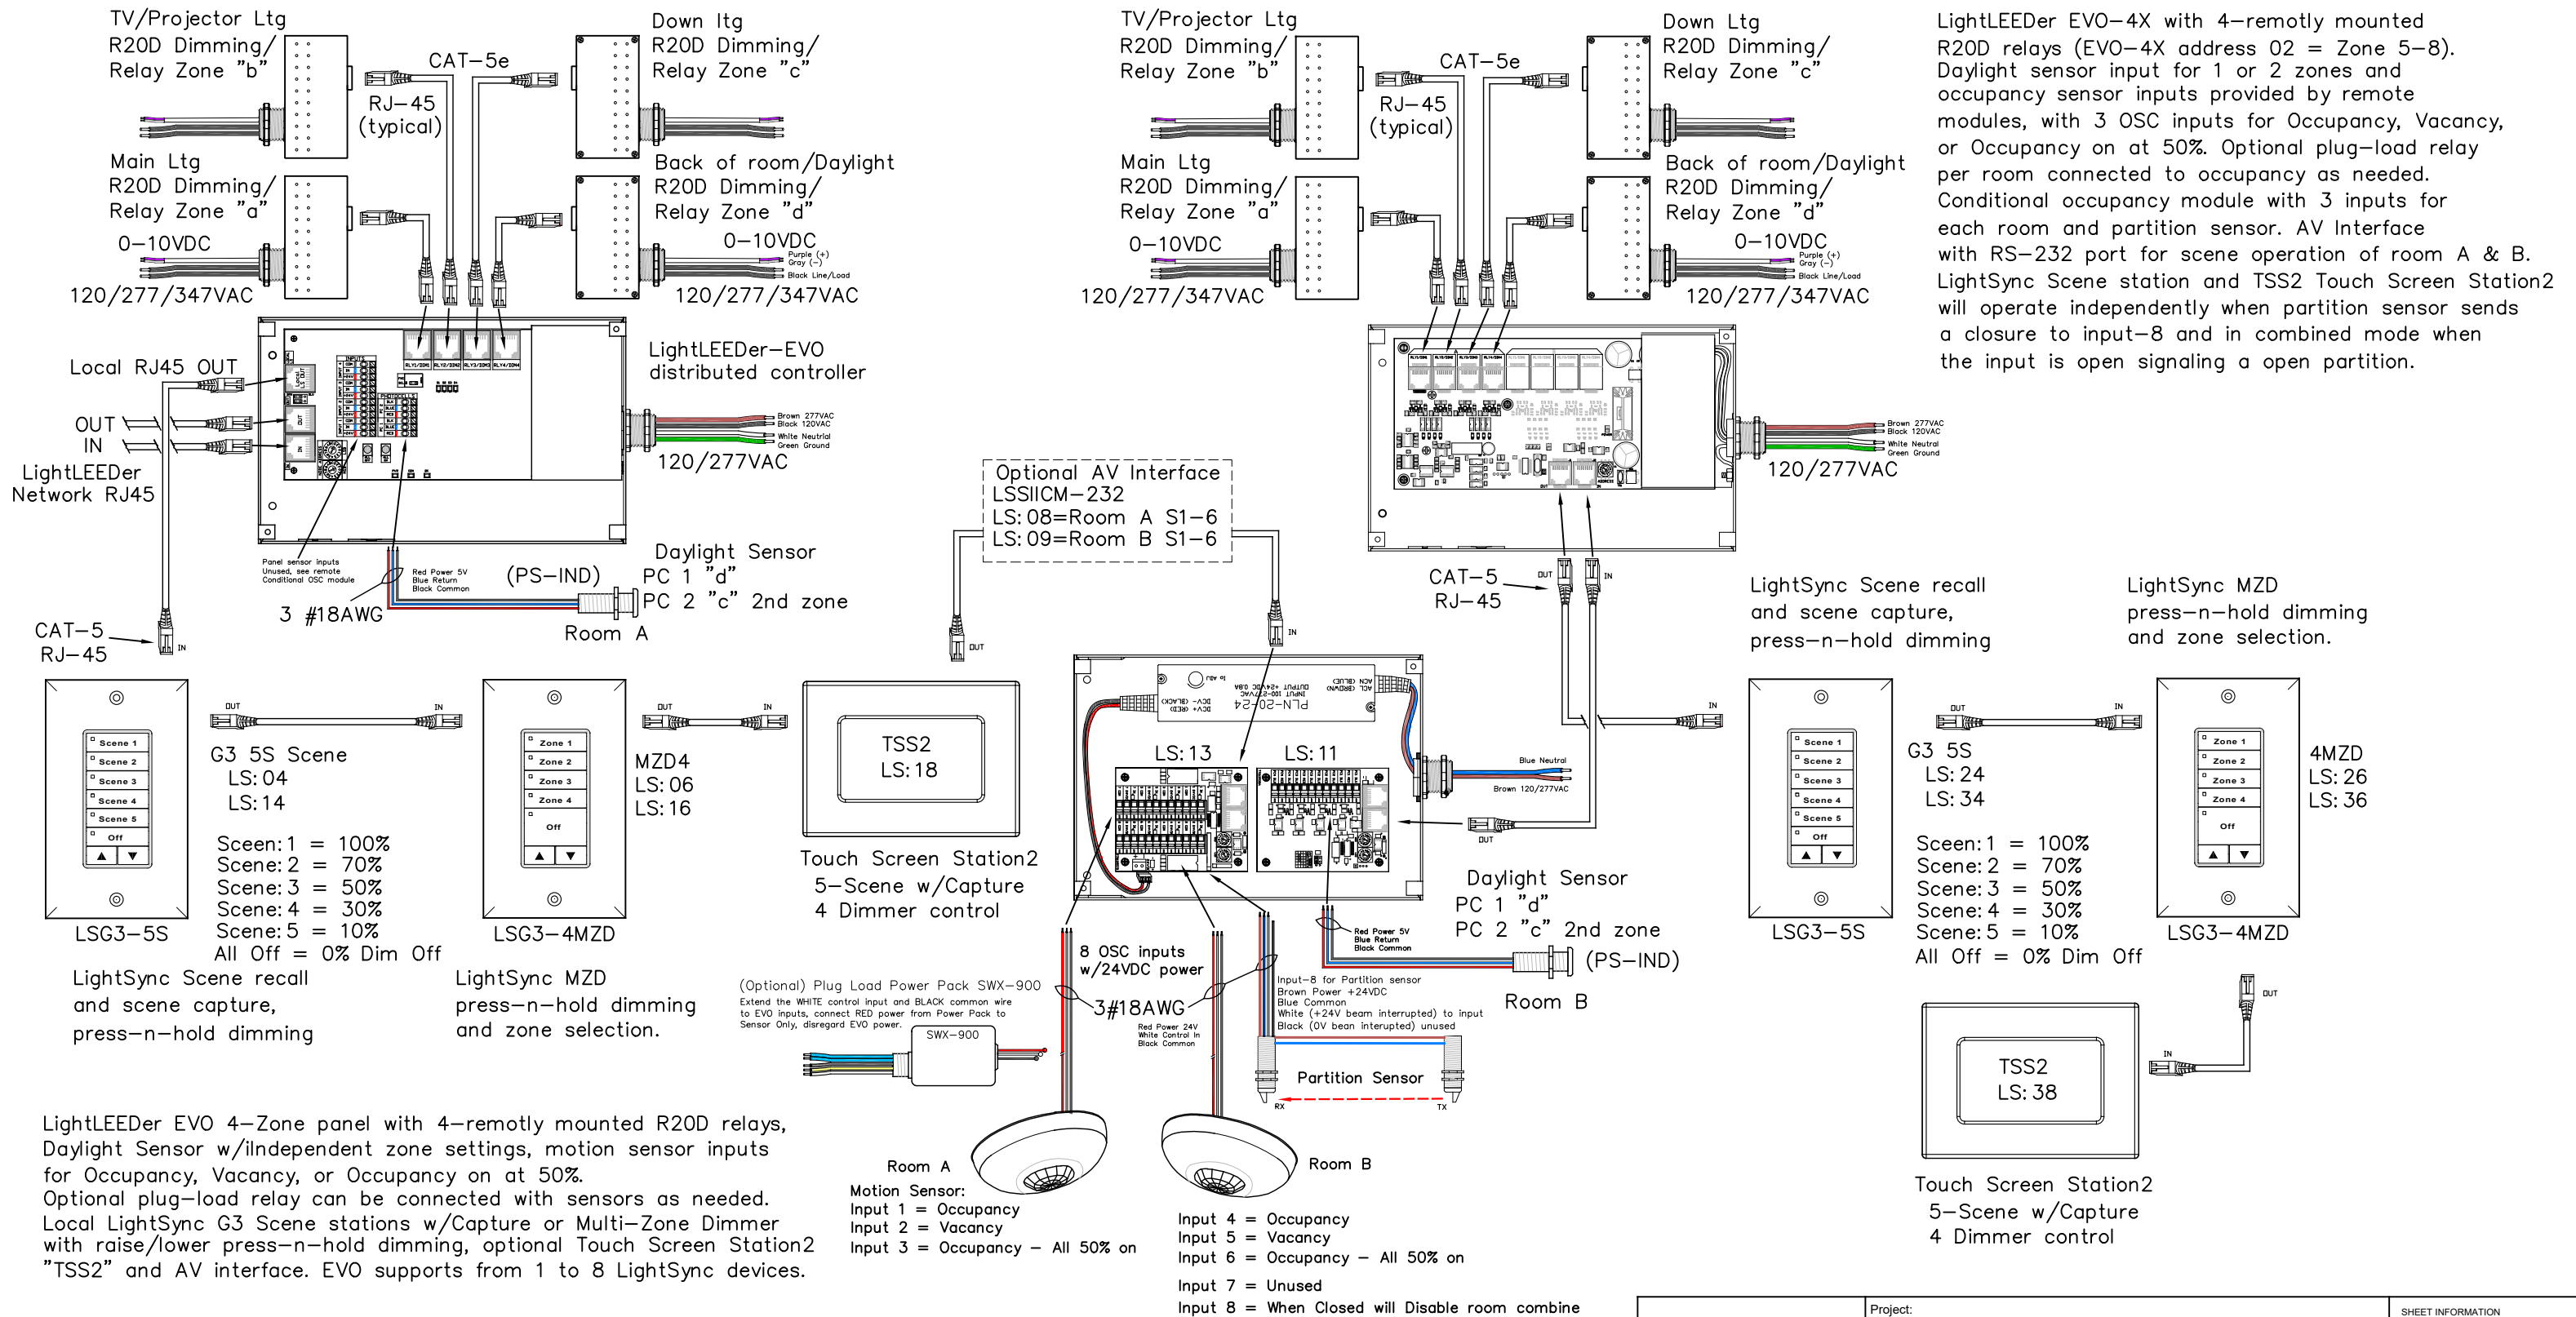

LightLEEDer EVO 4-Zone panel with 4-remotly mounted R20D relays, Daylight Sensor w/independent zone settings, motion sensor inputs for Occupancy, Vacancy, or Occupancy on at 50%. Optional plug-load relay can be connected with sensors as needed. Local LightSync G3 Scene stations w/Capture or Multi-Zone Dimmer with raise/lower press-n-hold dimming, optional Touch Screen Station2 "TSS2" and AV interface. EVO supports from 1 to 8 LightSync devices.

<p>5229 Edina Industrial Blvd. Minneapolis, MN 55439 952.829.1900   ilc-usa.com</p>	Project:	(FD) LL-EVO Lighting Application Sheet 2-Conference Room, 4-Zone, 1-Daylight Zone, MZD4, 5-Preset Station LightLEEDer EVO Distributed Controller	
	SHEET INFORMATION DATE: 4-20-2020 SCALE: NONE DRAWN BY: JM GO# Sheet: --- FD-EVO	Rev: C	