


(FD) Double Conference Room's, 4-Zone, 1or 2 Daylight Zone G3 5-Preset, or MZD4 Switches, TS2, AV Interface

Room A

Room B

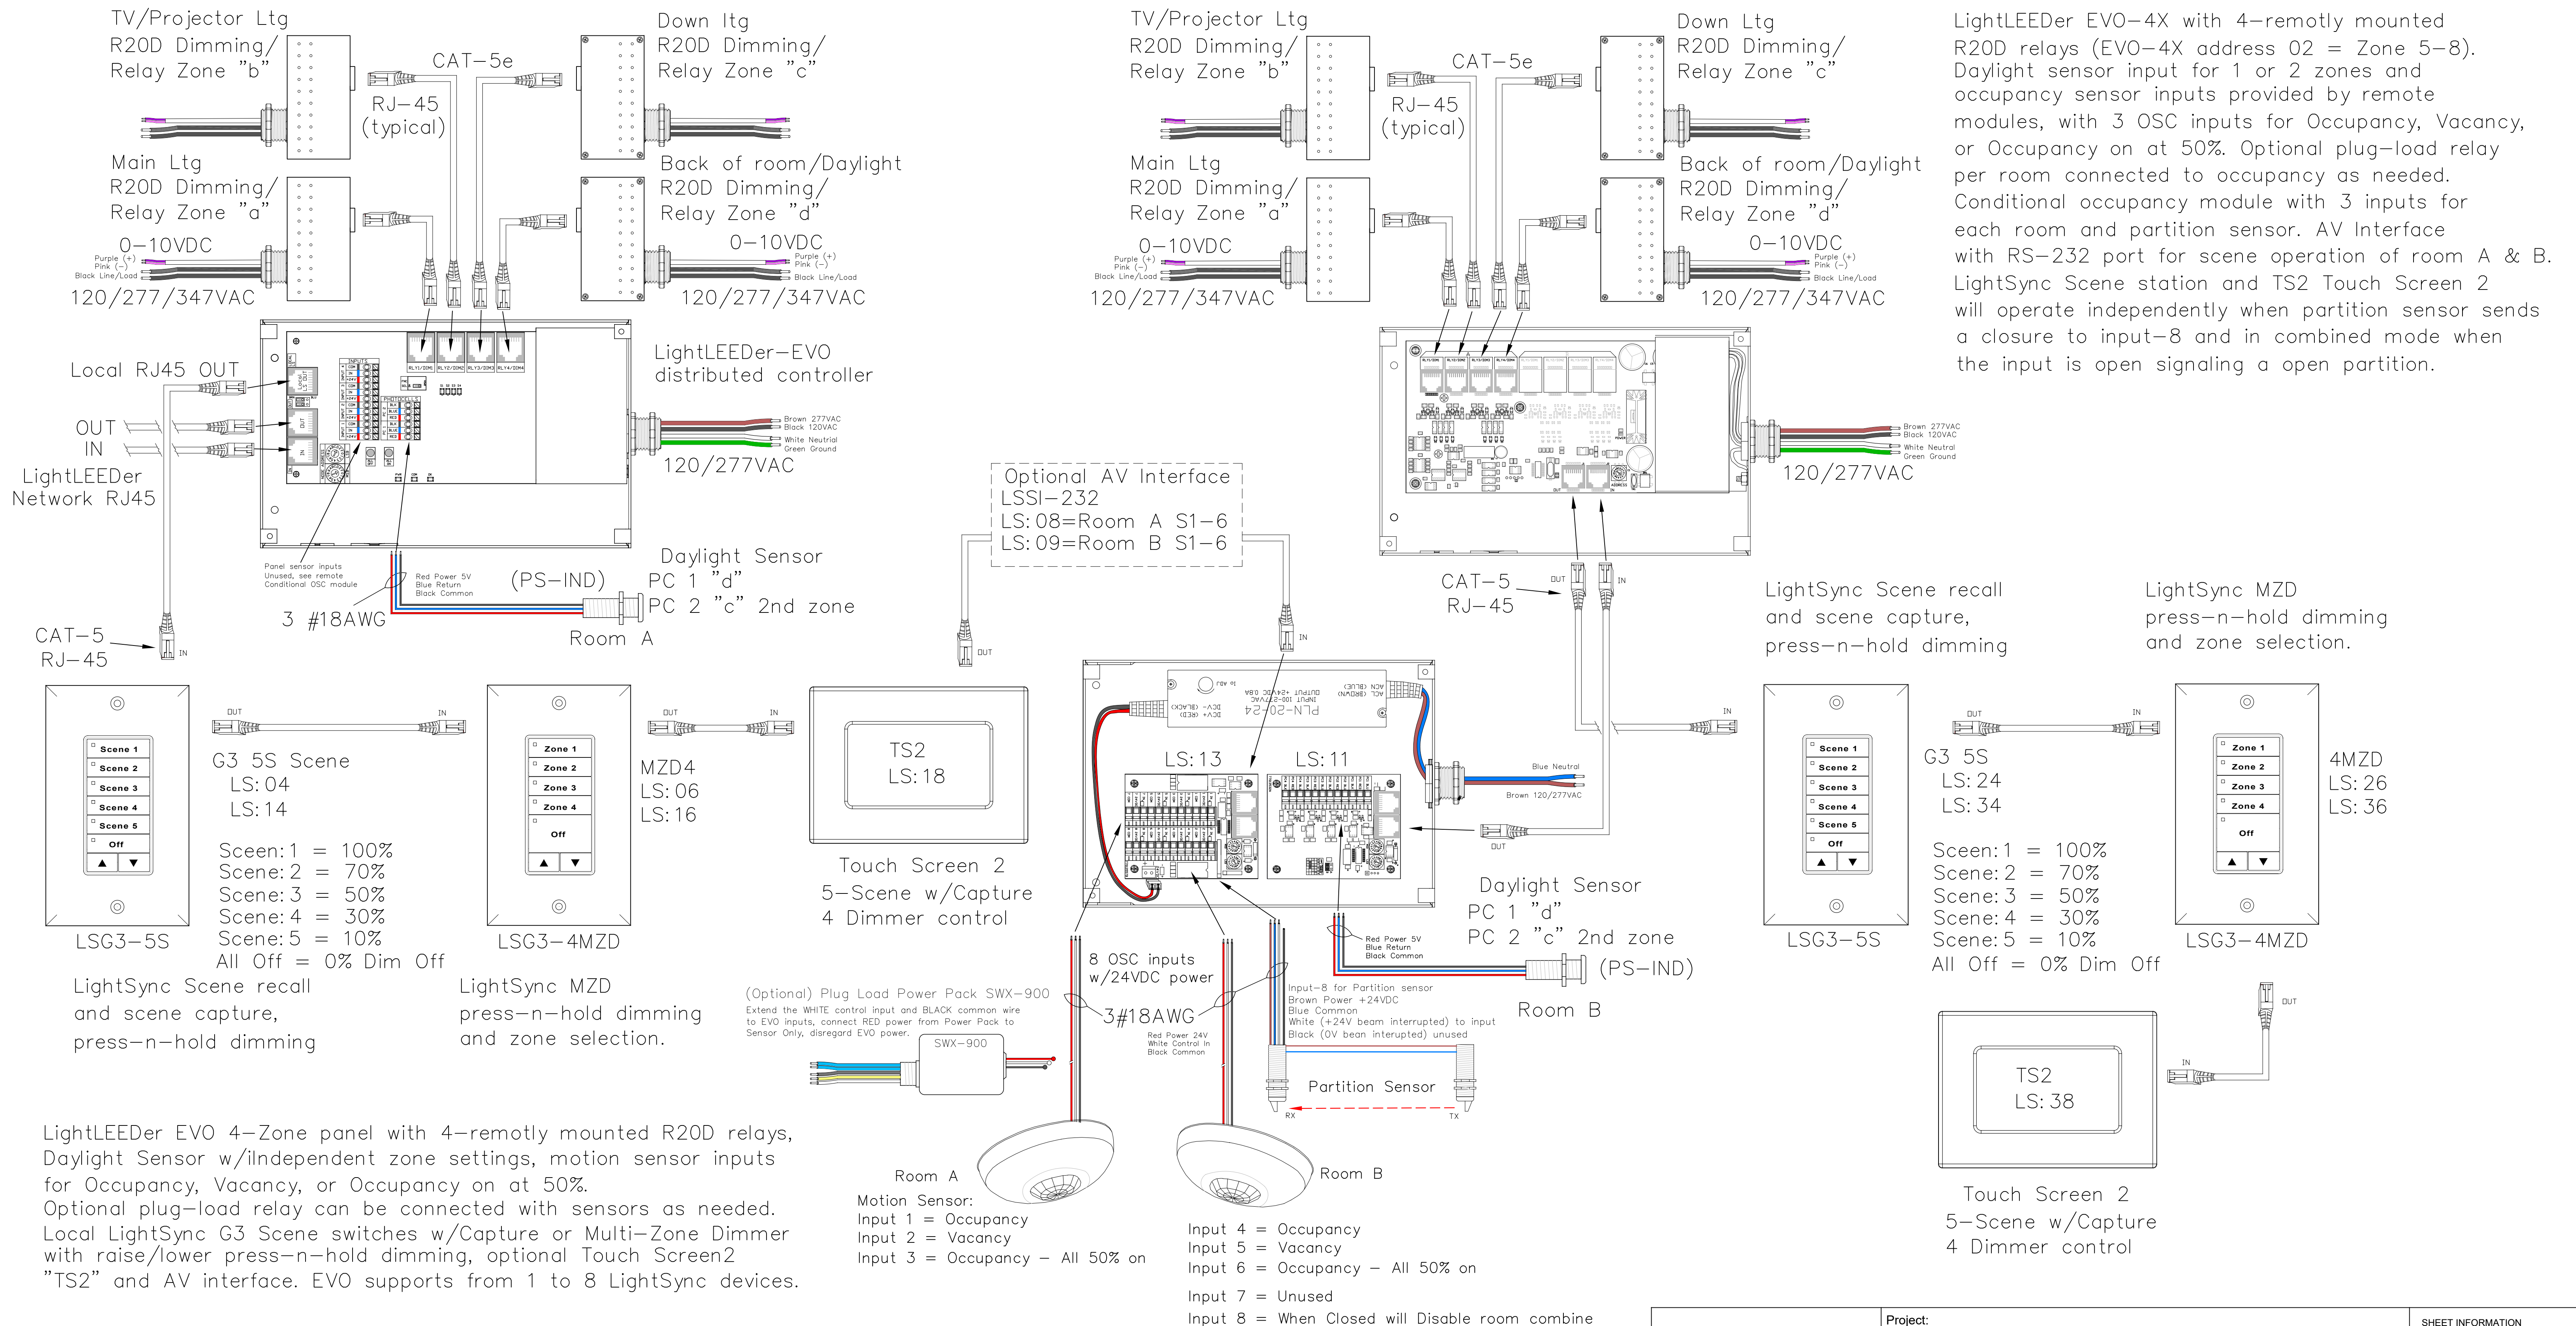

LightLEEDer EVO 4-Zone panel with 4-remotly mounted R20D relays, Daylight Sensor w/independent zone settings, motion sensor inputs for Occupancy, Vacancy, or Occupancy on at 50%. Optional plug-load relay can be connected with sensors as needed. Local LightSync G3 Scene switches w/Capture or Multi-Zone Dimmer with raise/lower press-n-hold dimming, optional Touch Screen2 "TS2" and AV interface. EVO supports from 1 to 8 LightSync devices.



Project: (FD) Double Conference Room
Pre-Program Control 4-Zone,
1-Daylight Zone, MZD4, 5-Preset Station
LightLEEDer EVO Distributed Controller

| | |
|-------------------|---------------|
| SHEET INFORMATION | |
| DATE: 1-14-2022 | Sheet: FD-EVO |
| SCALE: NONE | |
| DRAWN BY: JM | |
| GO# | |
| Rev: E | |