


(FF) LL-EVO Open Office, Open Timer ON / Closed - Occupancy, 4-zone, 1-Daylight zone

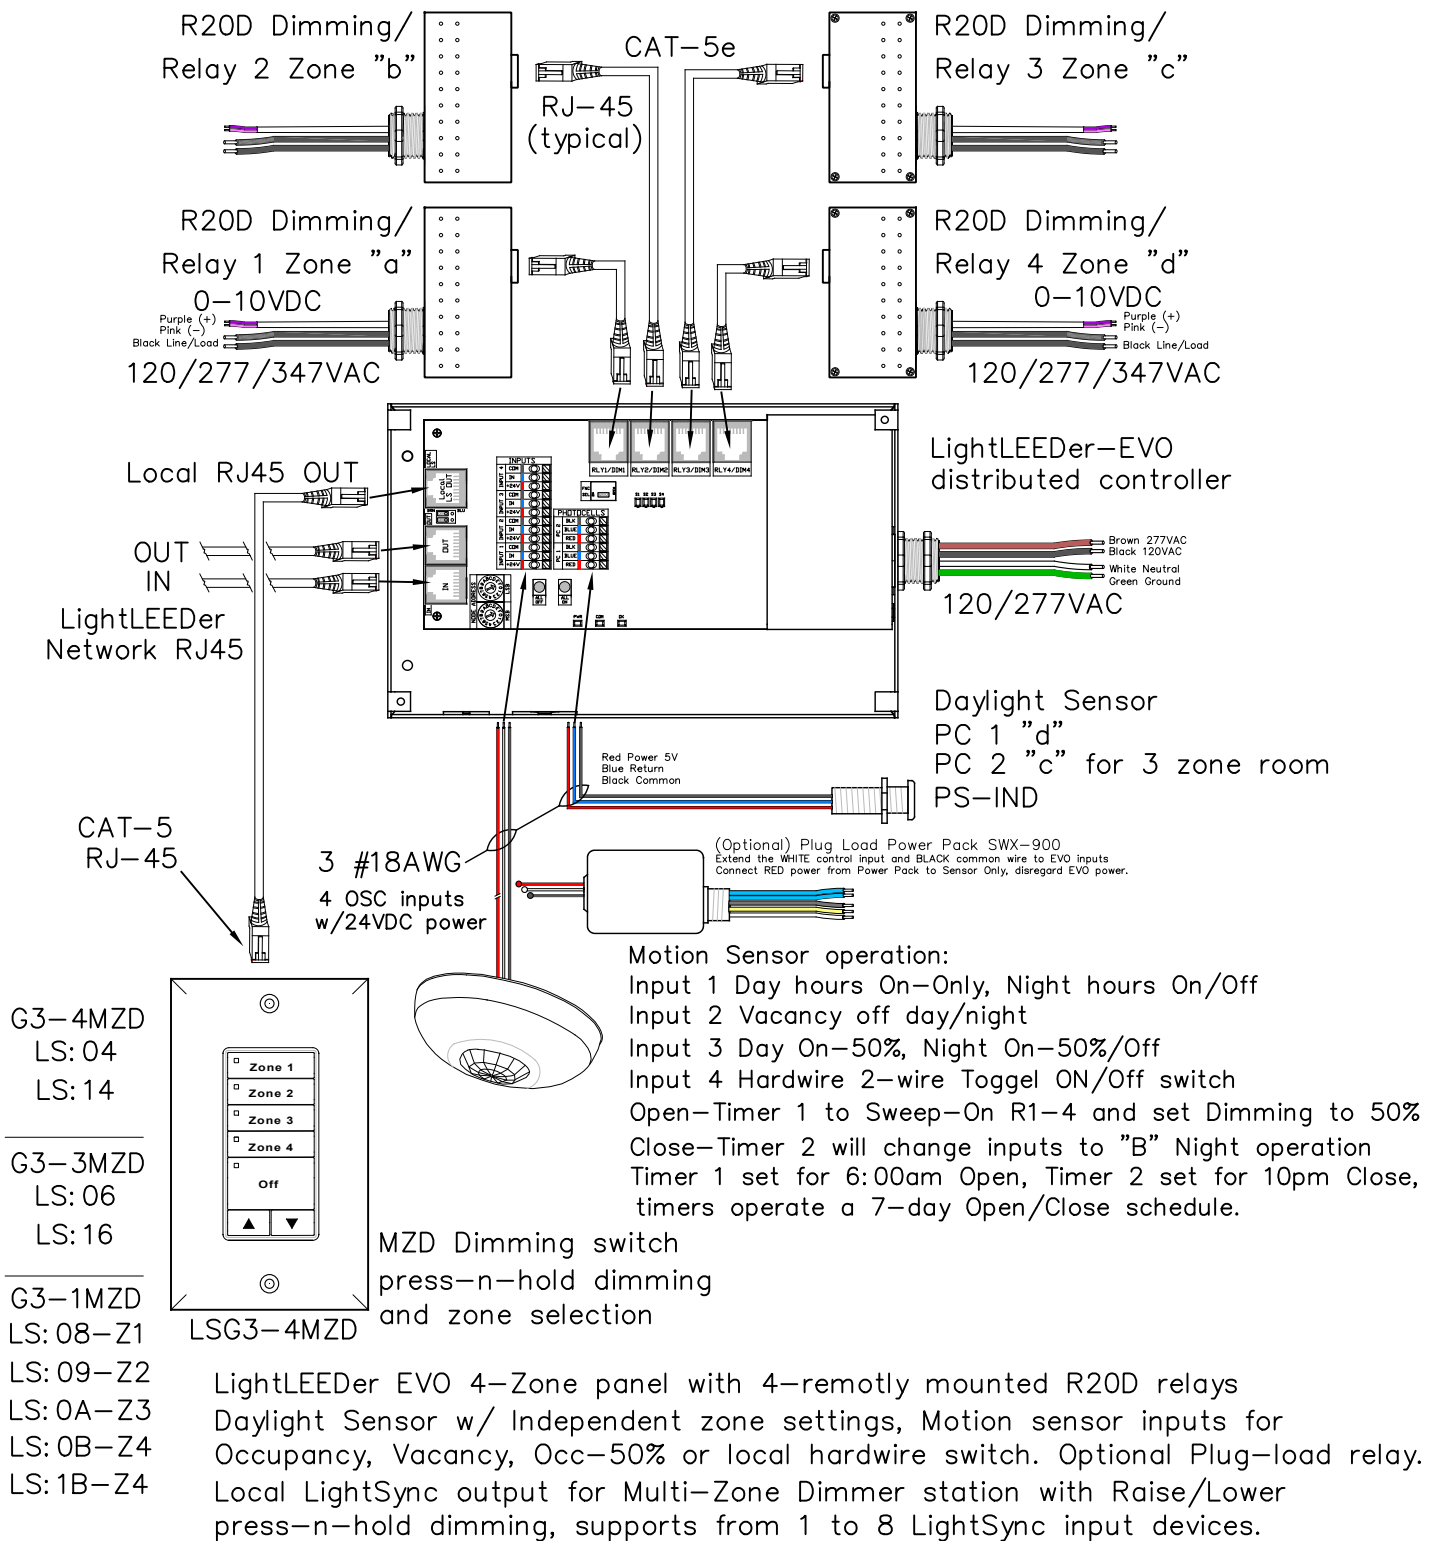

5229 Edina Industrial Blvd.
Minneapolis, MN 55439
952.829.1900 | ilc-usa.com

Project:

(FF) Open Office Pre-Program Control
Open Timer On / Closed Timer-Occupancy,
4-Zone, 1-Daylight Zone
LightLEEDer EVO Distributed Controller

SHEET INFORMATION

DATE: 1-14-2022

SCALE: NONE

DRAWN BY: JM

GO#

Sheet:

FF-EVO

Rev: E