


(FF) LL-EVO Open Office, Occupancy Priority ON, Warn Off, 4-Zone, 1-Daylight Zone

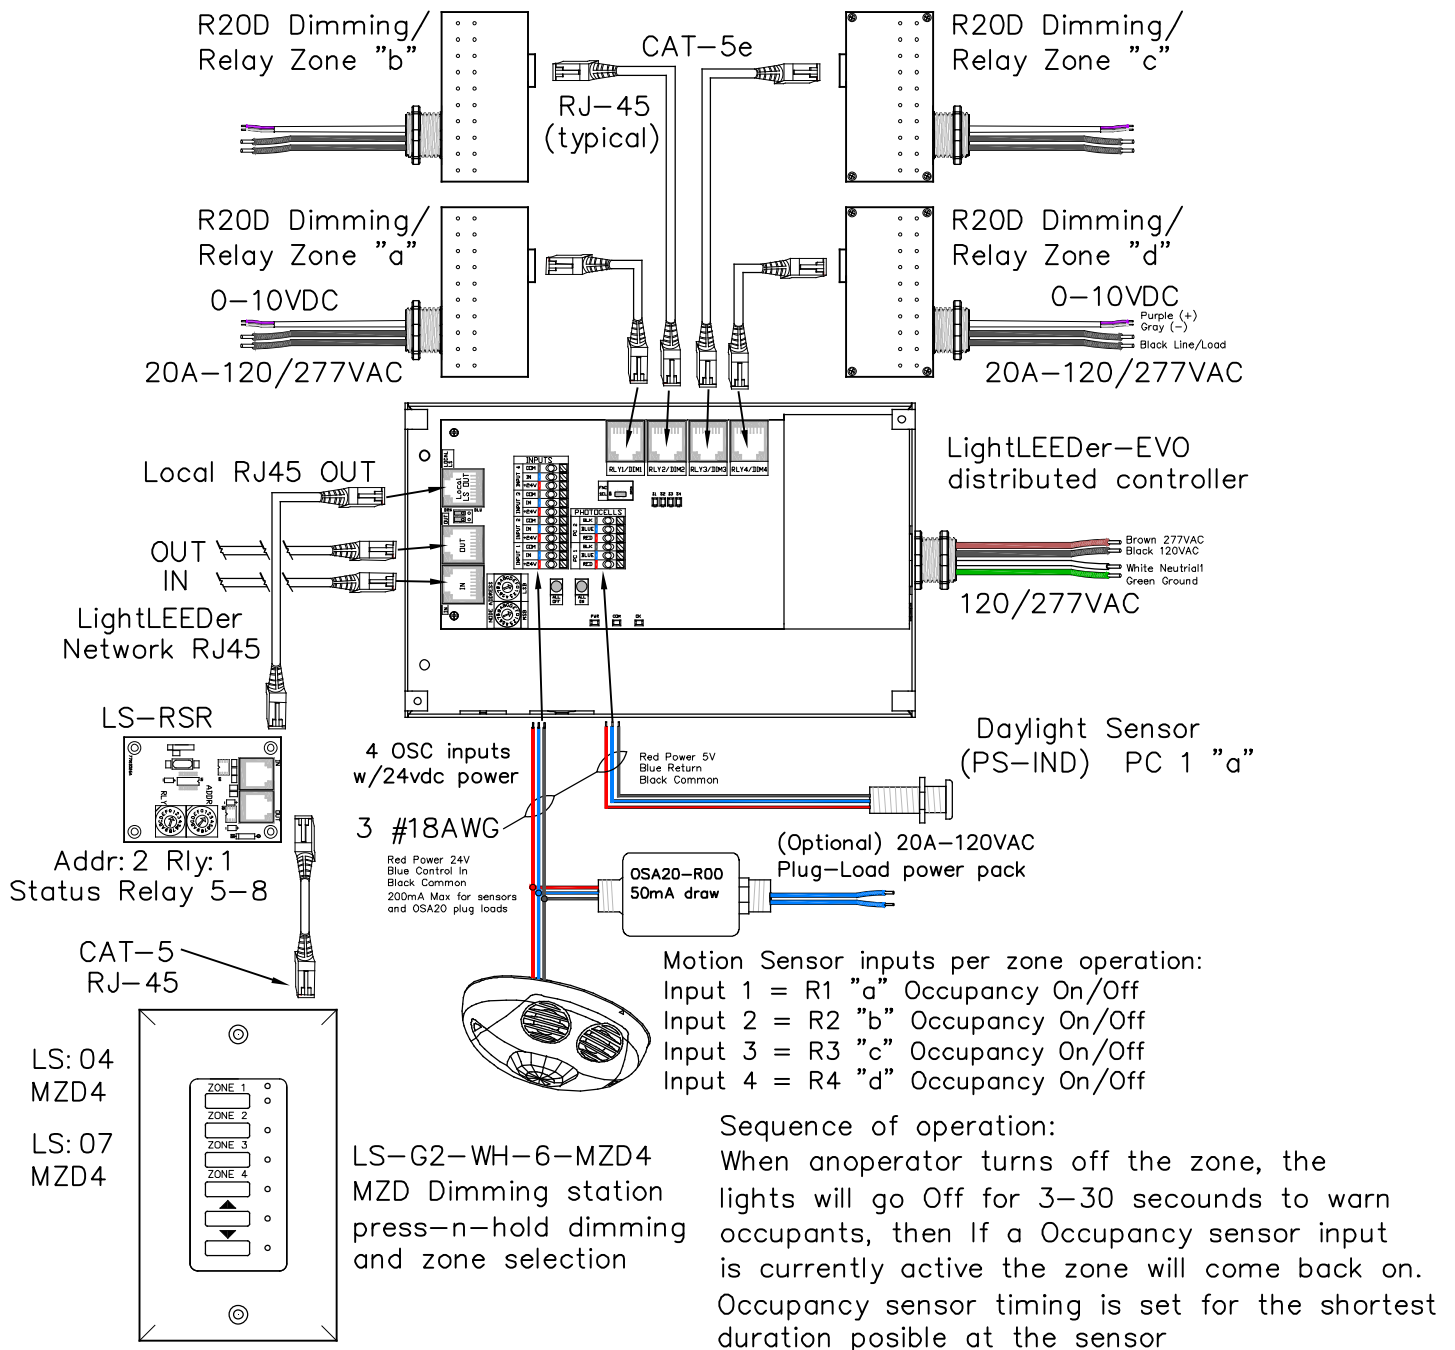

ILC
INTELLIGENT LIGHTING CONTROLS, INC.
 5229 Edina Industrial Boulevard
 Minneapolis, Minnesota 55439
 Ph: 952.829.1900 Fax: 952.829.1901
 1.800.922.8004
 www.ilc-usa.com

Project:
(FF) LL-EVO Open Office
Occupancy sensor Priority On, Warn Off
4-Zone, 1-Daylight Zone
LightLEEDer EVO Distributed Controller

SHEET INFORMATION	
DATE: 2-15-2018	
SCALE: NONE	
DRAWN BY: JM&BE	
GO#	Sheet:
---	FF-EVO