


# SEATTLE CLASSROOM 4/6 ZONE RISER DIAGRAM

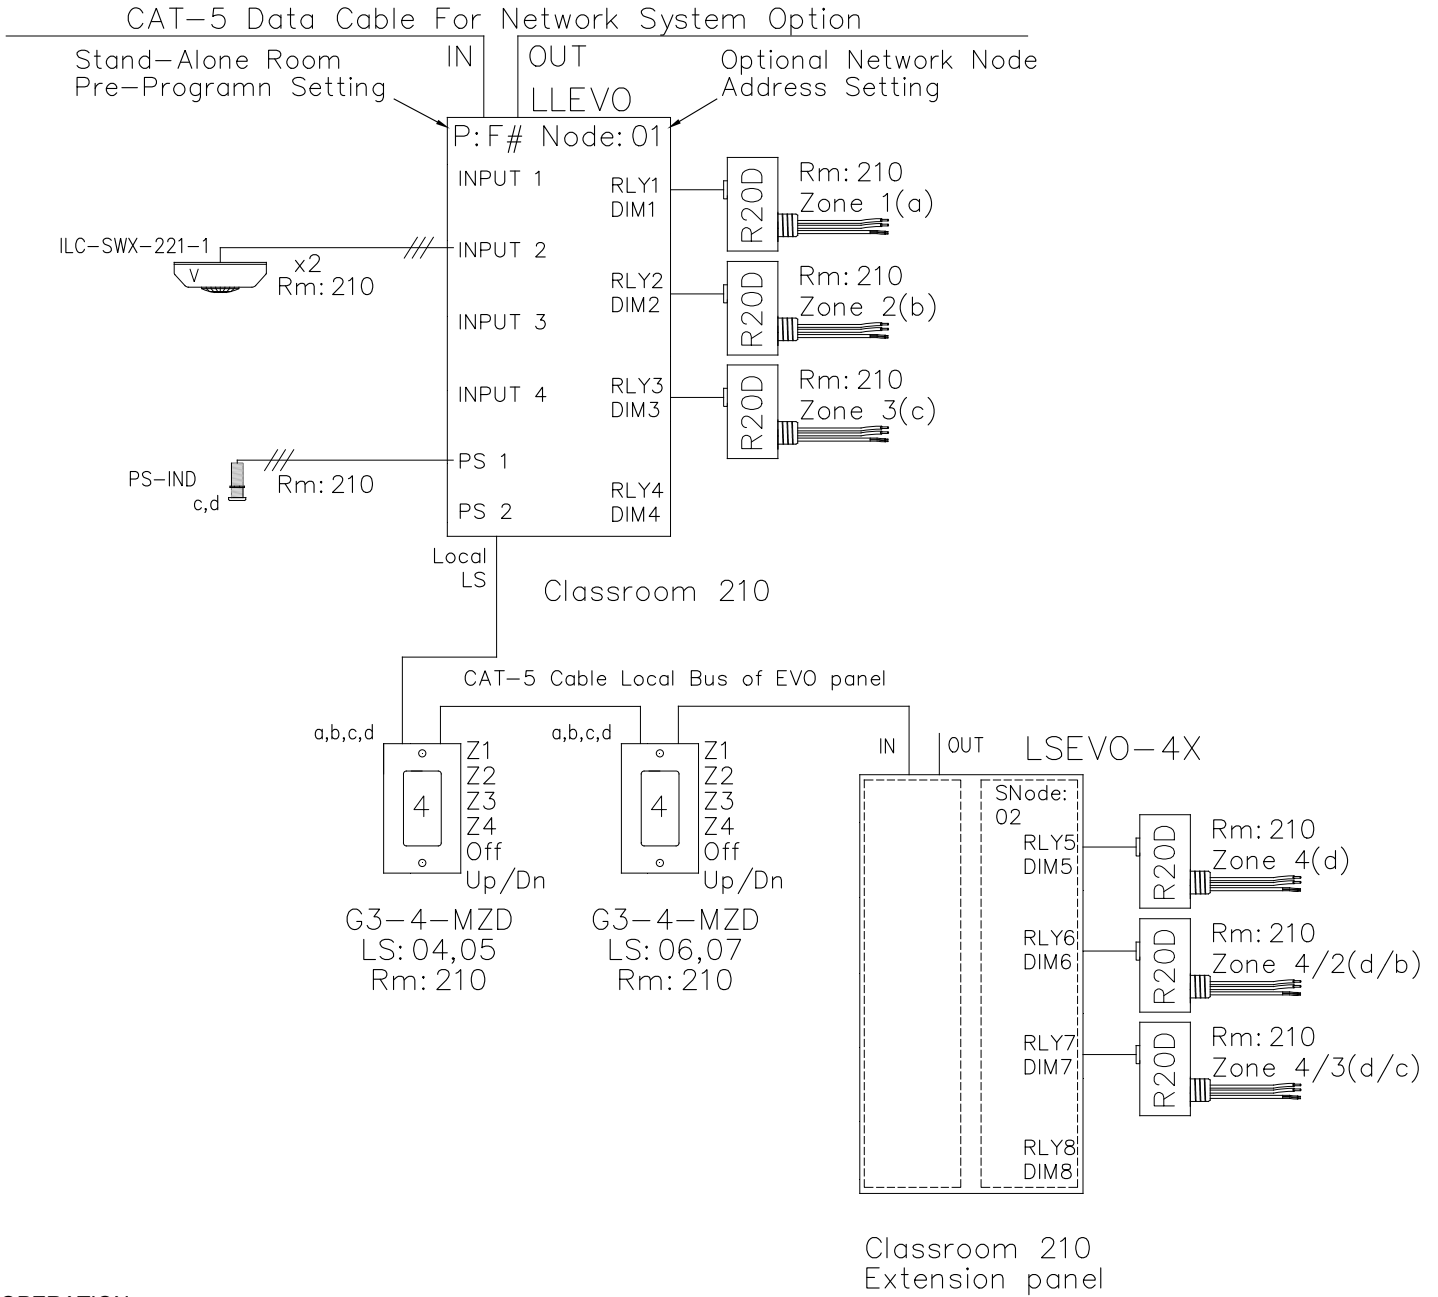

**OPERATION:**  
 Switch ON/OFF  
 On Level set for 50% dimming  
 Motion sensor set for Vacancy  
 Photo Sensor limits max level in daylight zones



5229 Edina Industrial Blvd.  
 Minneapolis, MN 55439  
 952.829.1900 | ilc-usa.com

<b>XX</b>				Project:
NUMBER	REVISIONS	DATE	SHEET INFORMATION	
E	Naming	1-3-22	DATE: 1-3-22	
			SCALE: NONE	
			DRAWN BY: JM	

<b>SEATTLE CLASSROOM 4/6 Zone RISER</b>		Title:
222xxxxx	Sheet:	
GO#	CR0210	