


CLASSROOM ASHRAE DESIGN GUIDE 90.1 - 2013 RISER DIAGRAM

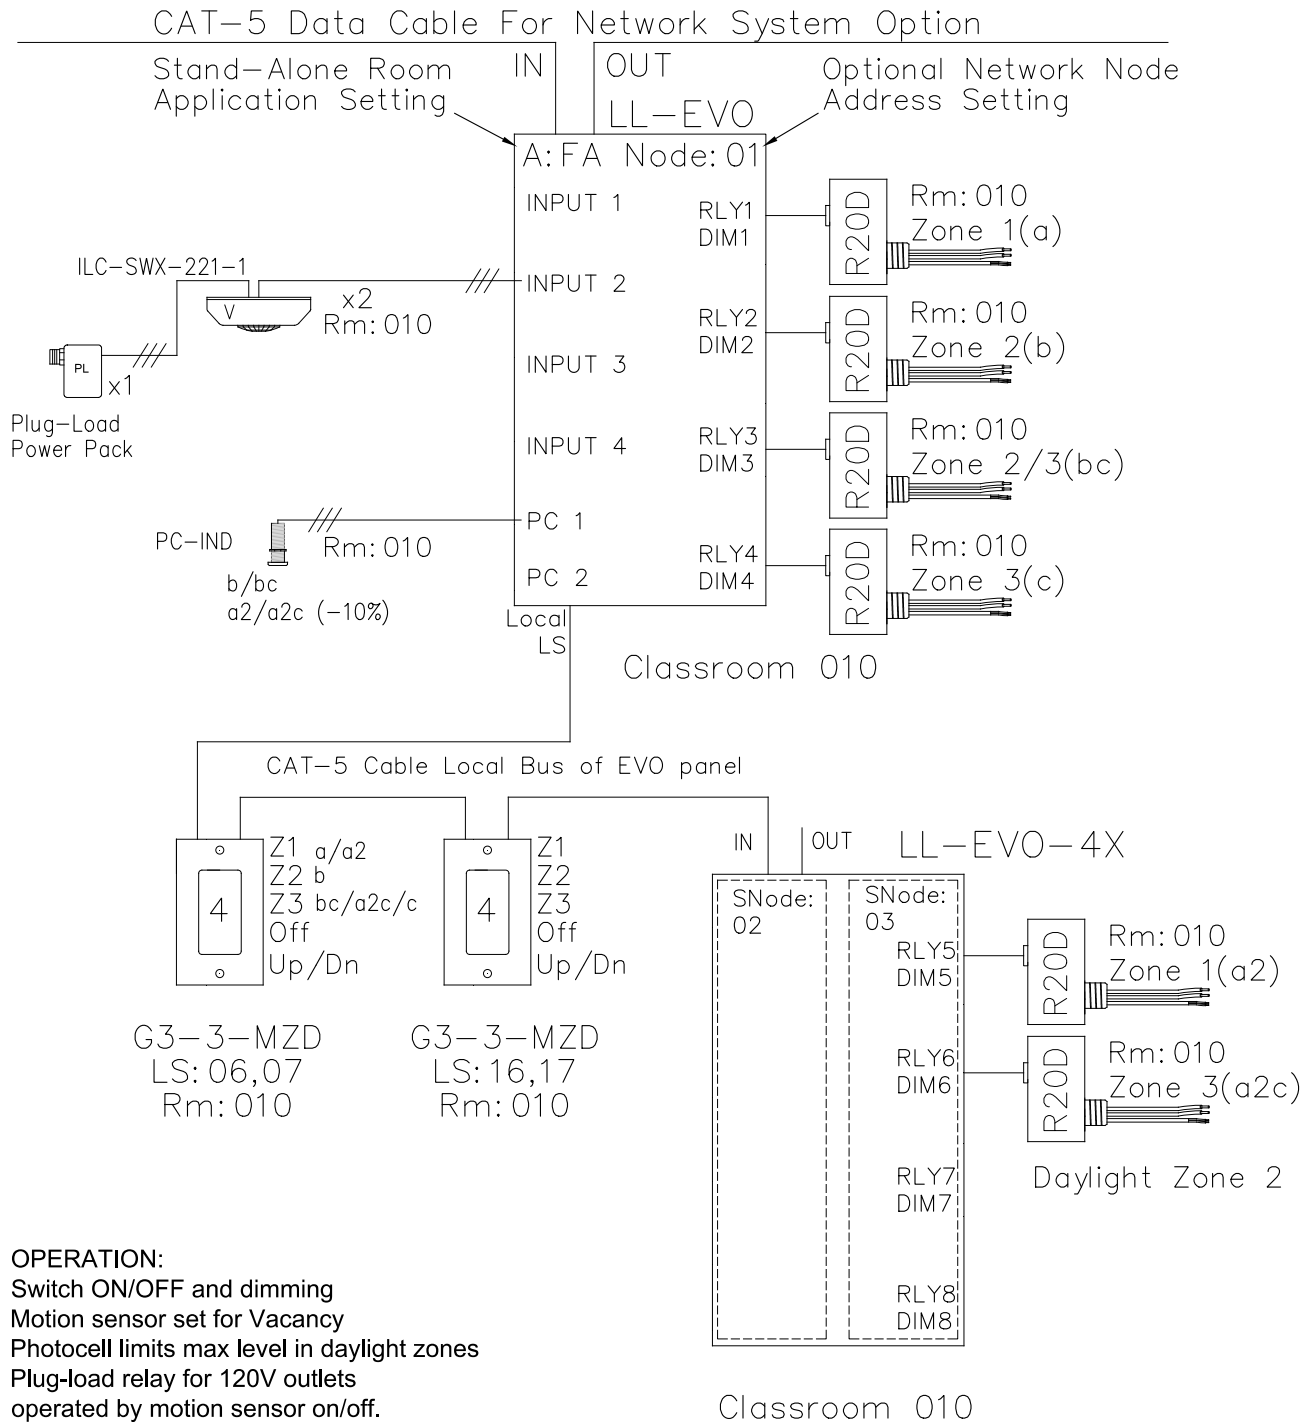

intelligent
lighting controls

5229 Edina Industrial Blvd.
 Minneapolis, MN 55439
 952.829.1900 | ilc-usa.com

XX				Project:
NUMBER	REVISIONS	DATE	SHEET INFORMATION	
A	Code Riser CR0210	5-6-19	DATE:	5-6-19
C	Rev C Update	4-27-20	SCALE:	NONE
			DRAWN BY:	JM

Title: **CLASSROOM**
ASHRAE 90.1
4/6 Zone RISER

GO# **219xxxx** Sheet: **CR0211**