



OPEN OFFICE GENERAL LIGHTING PERMITTED ADJACENT OVERLAP CONTROL IECC 2021 DESIGN GUIDE RISER DIAGRAM

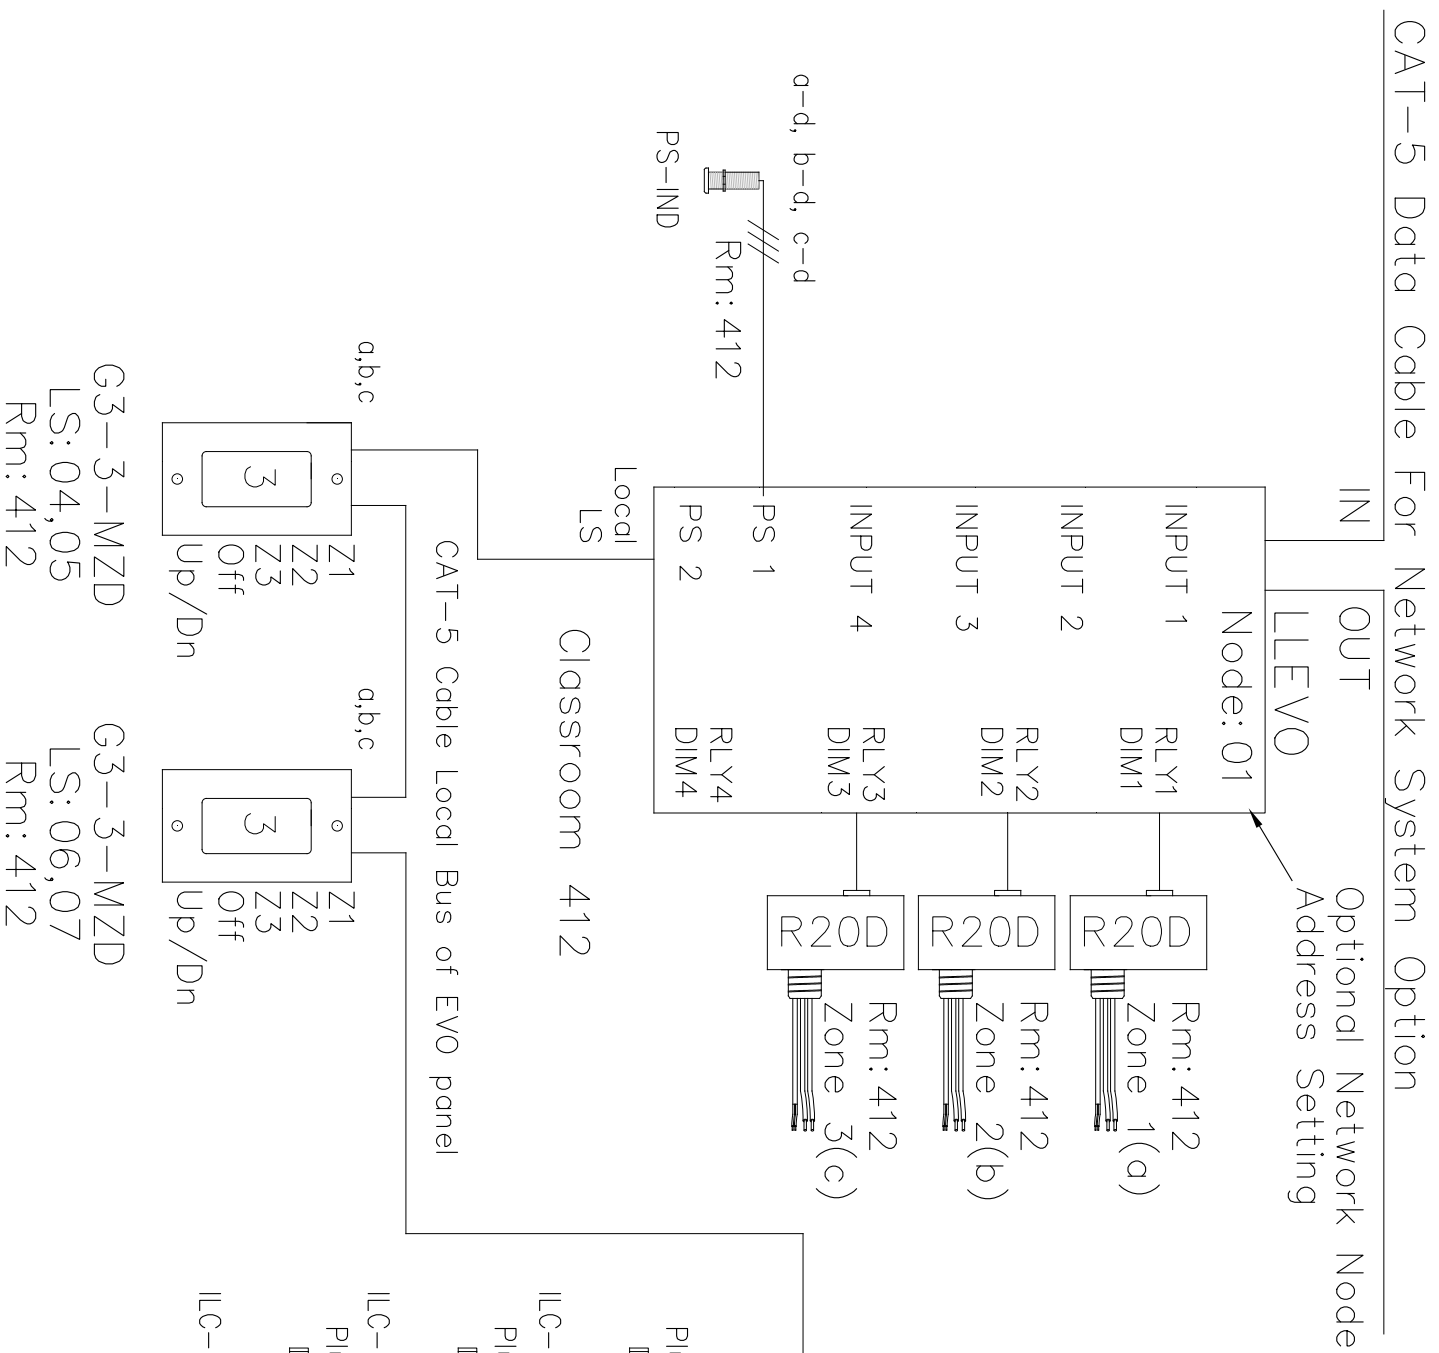

OPERATION:
 Digital switch On/Off and dimming
 Motion sensor On-100% with adjacent zone to 20%, All Zones vacant for 20 min Off
 Photocell limits max level in daylight zone

LSOSM required for conditional logic operation in adjacent zones
 Maximum of 3 zones per LSOSM (7 conditions used)

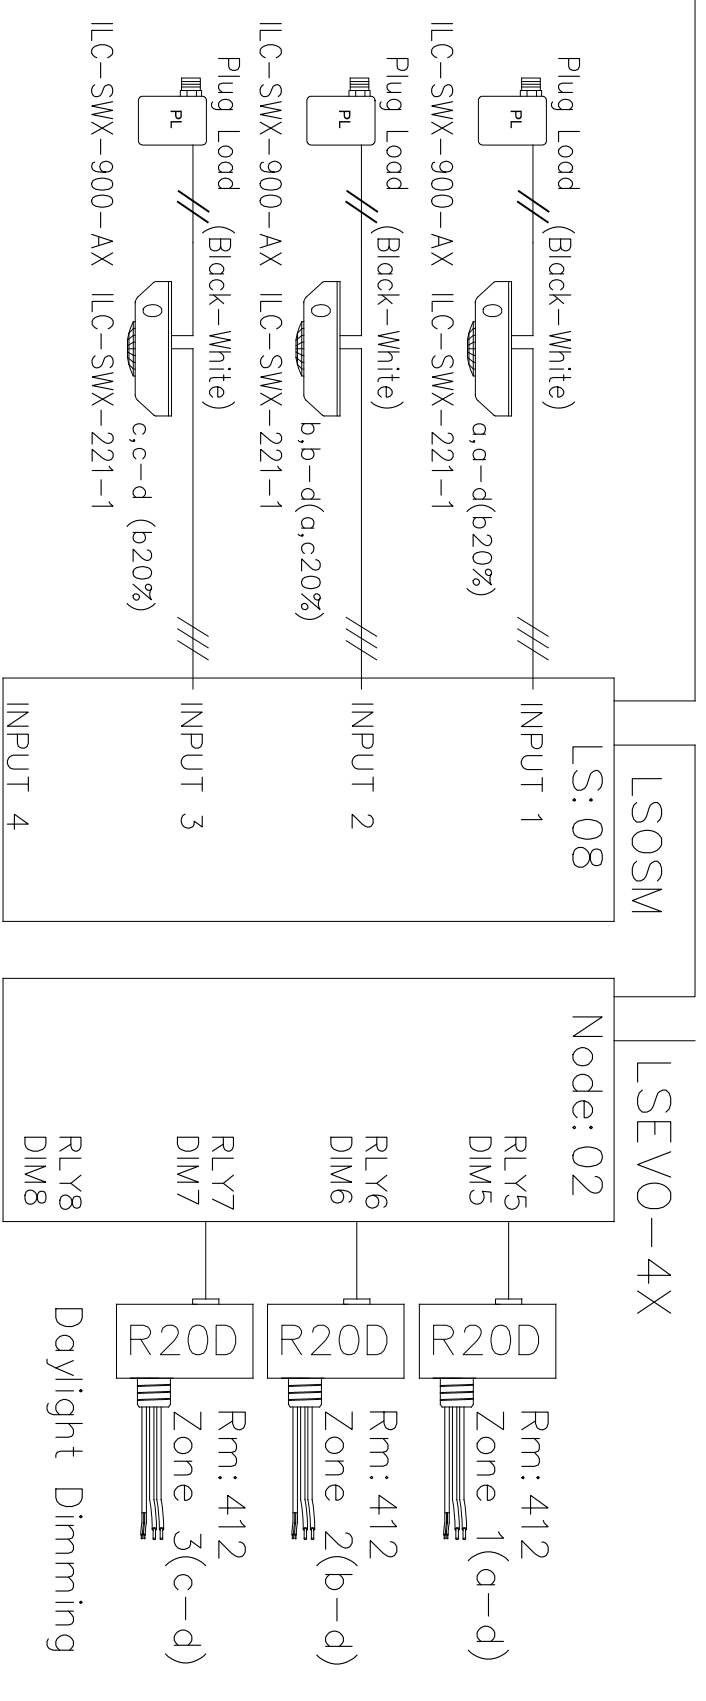

Daylight Dimming

G3-3-MZD LS: 04,05 Rm: 412
 G3-3-MZD LS: 06,07 Rm: 412