


Two CLASSROOM 6 ZONE RISER DIAGRAM

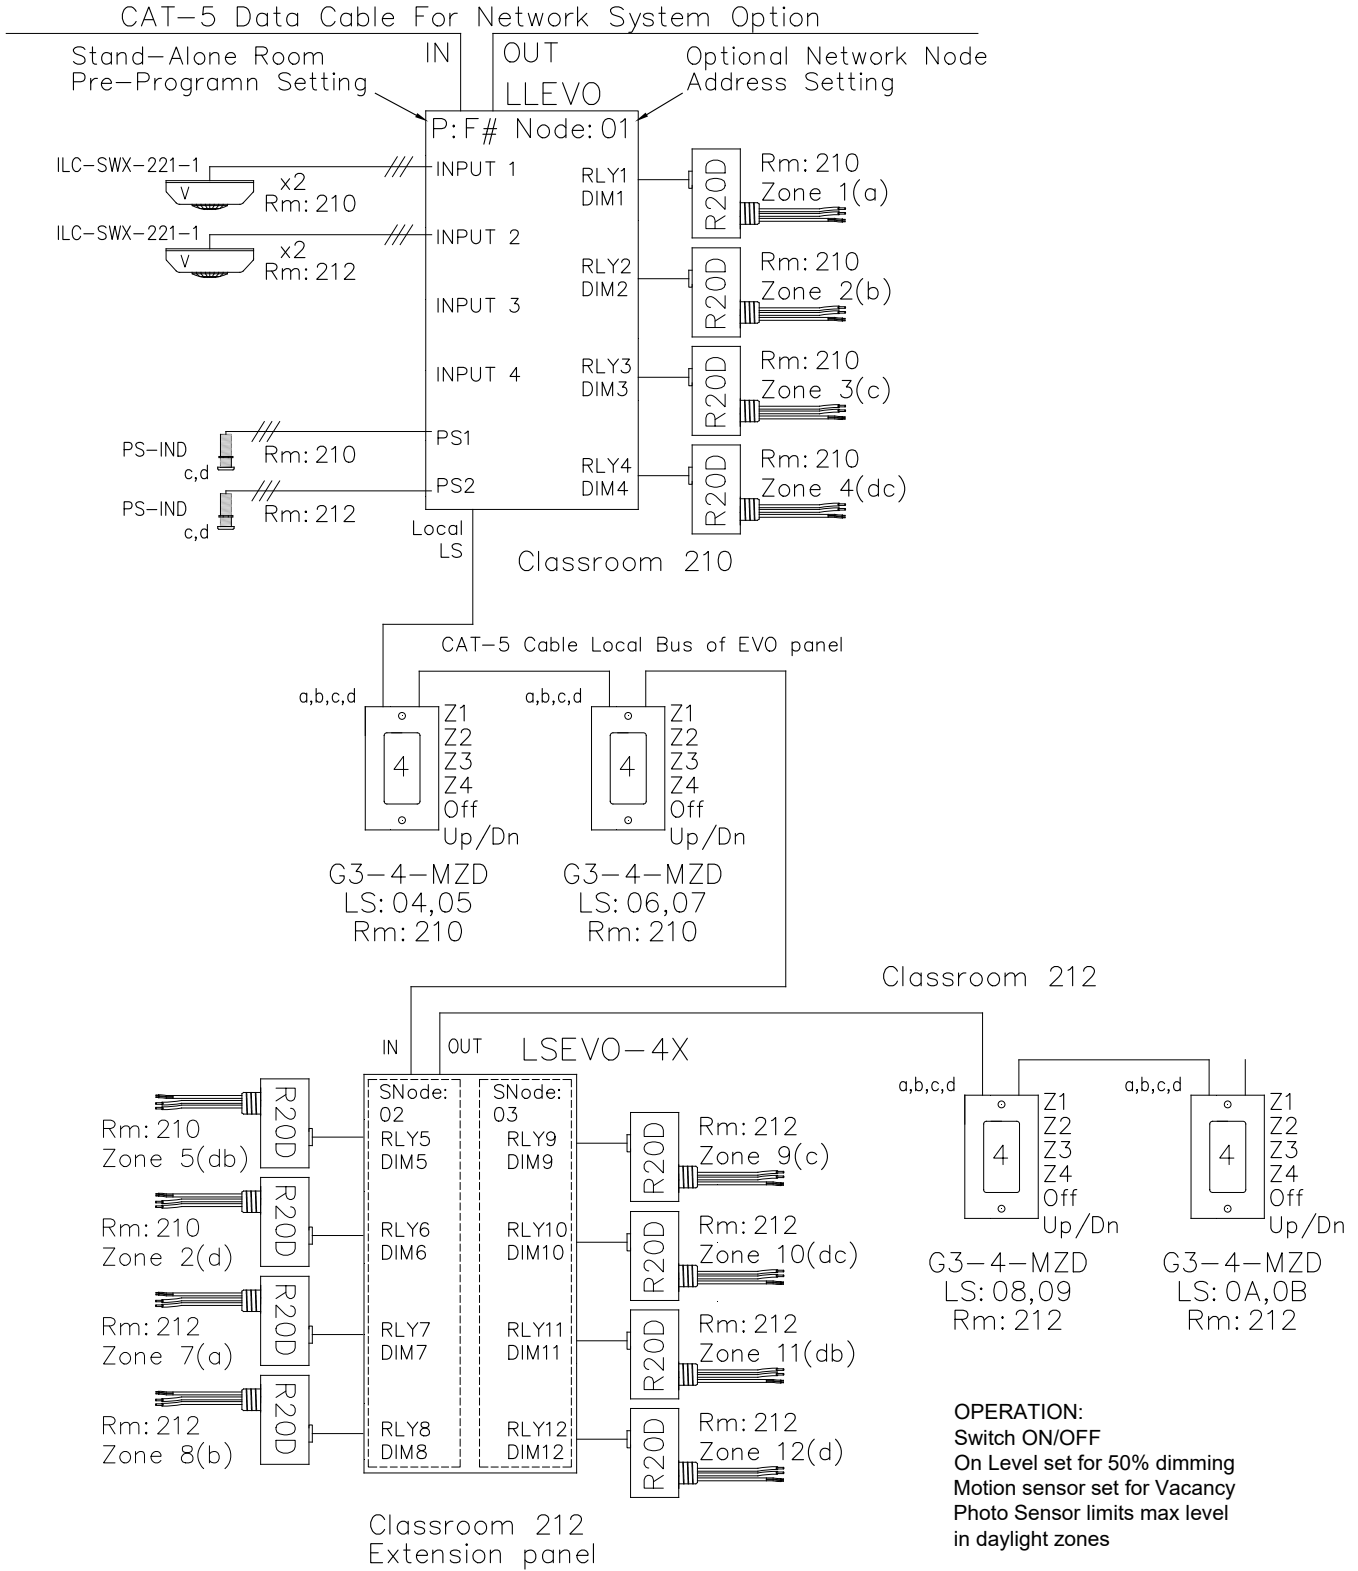

5229 Edina Industrial Blvd.
 Minneapolis, MN 55439
 952.829.1900 | ilc-usa.com

XX				Project:	SEATTLE TWO CLASSROOM 6 Zone RISER	Title:
NUMBER	REVISIONS	DATE	SHEET INFORMATION			
E	2-Classroom/Naming	1-3-22	DATE: 1-3-22			
			SCALE: NONE			
			DRAWN BY: JM			
			GO#	Sheet:		
			222xxxxx	CR0611		